






**2023 Nathan Lane  
Pavement Rehabilitation  
City Project ST249005**

**DRAFT ALIGNMENT**

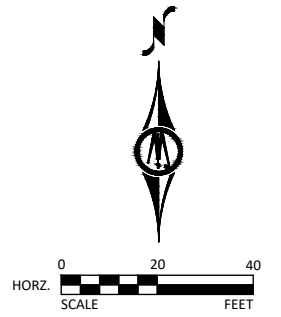

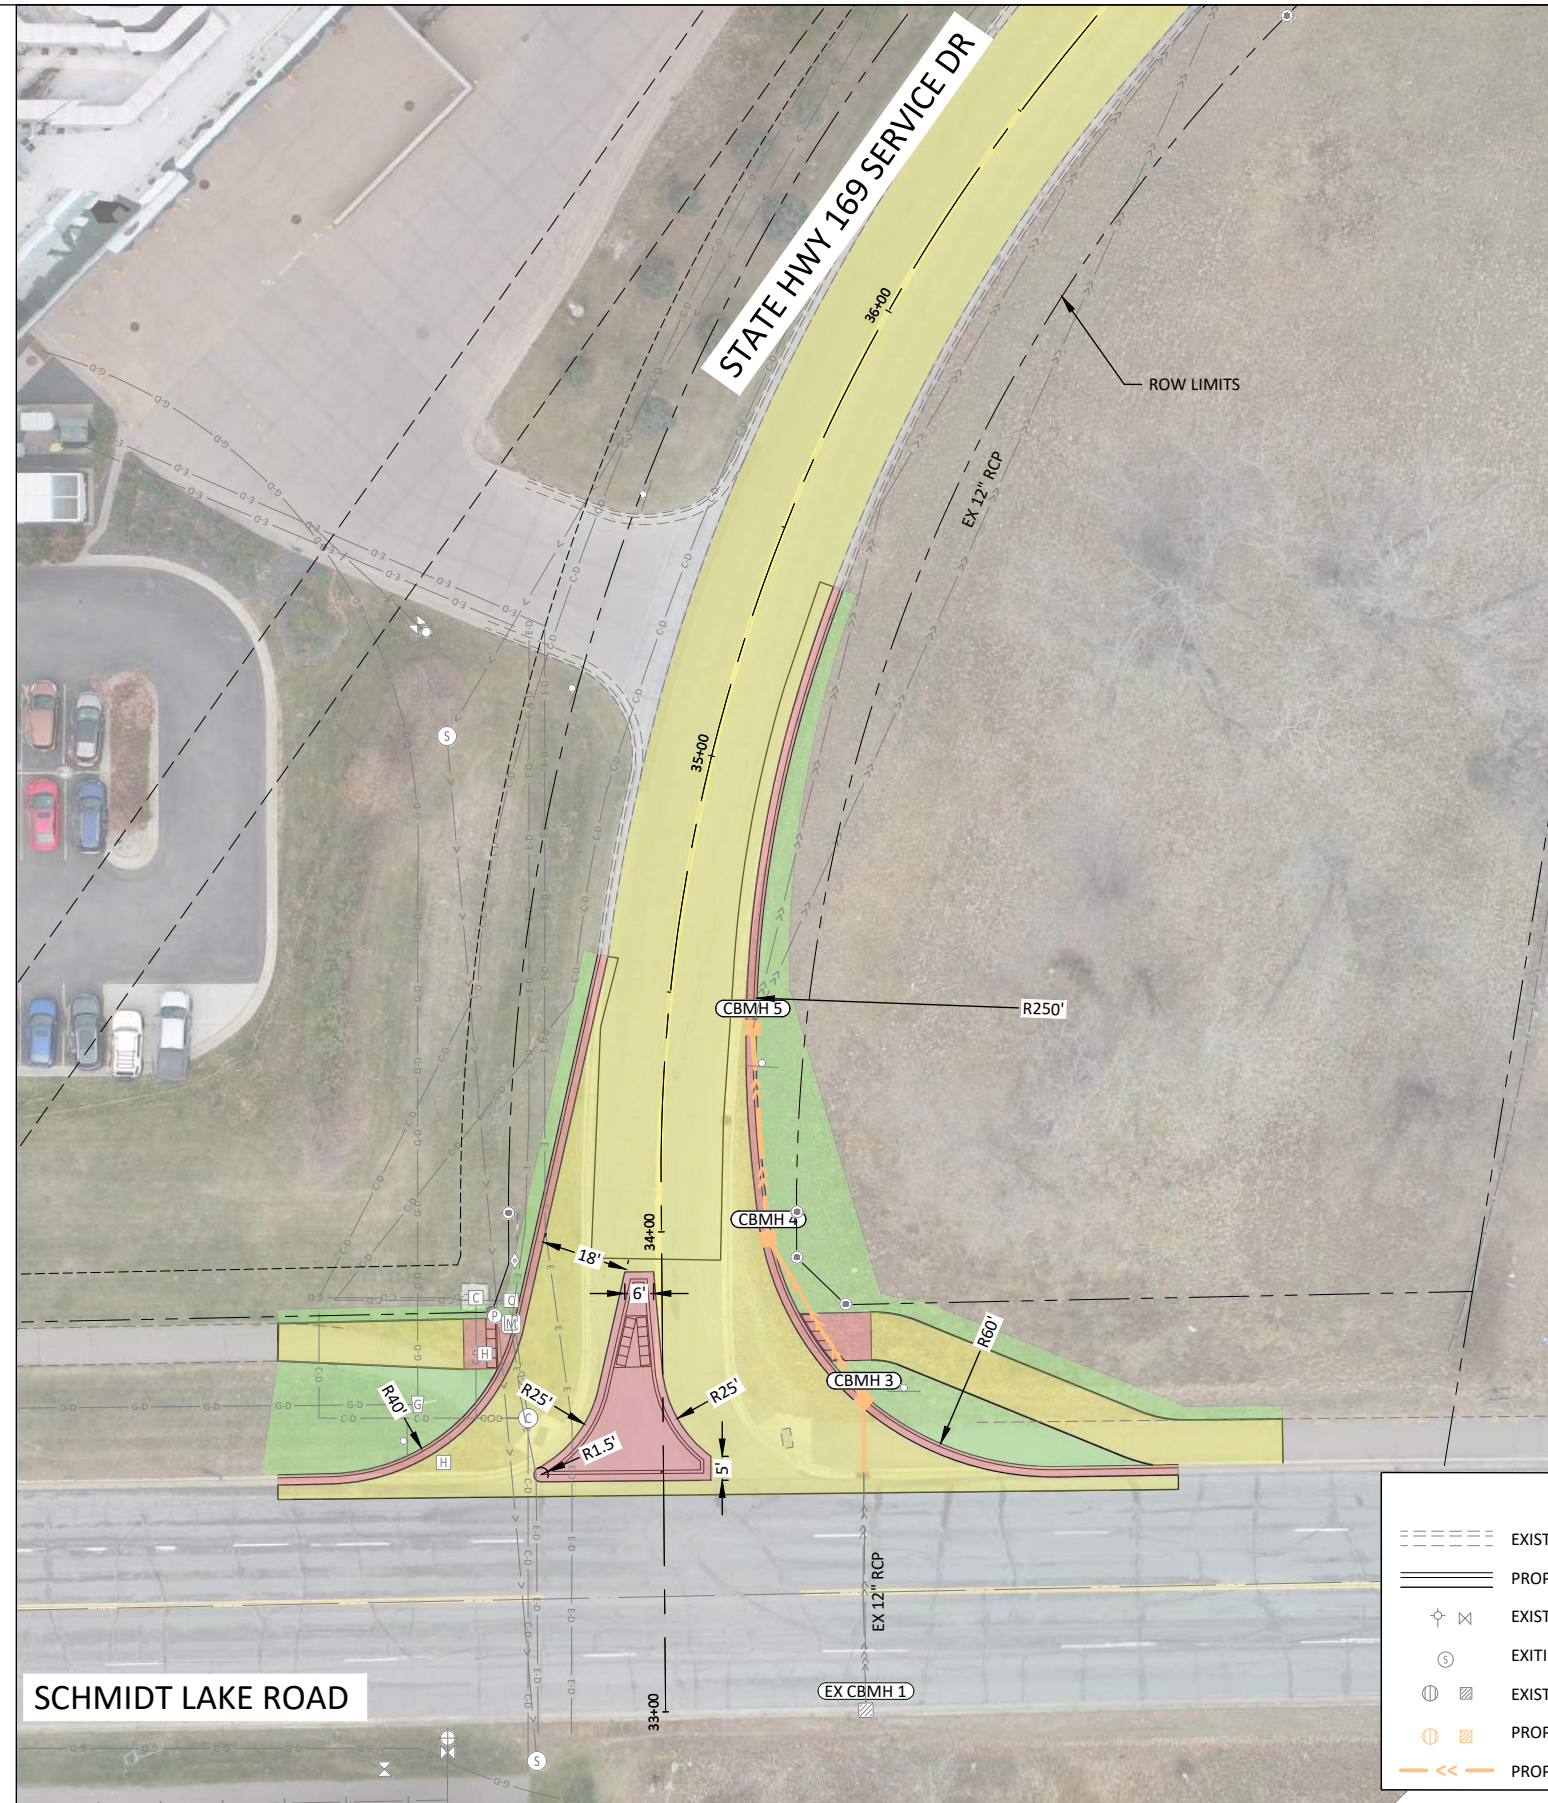

LEGEND			
	EXISTING CURB & GUTTER		PROPOSED BITUMINOUS PAVEMENT
	PROPOSED CURB & GUTTER		PROPOSED CONCRETE
	EXISTING WATERMAIN STRUCTURES		PROPOSED TURF RESTORATION
	EXISTING SANITARY SEWER		EXISTING ROW LIMITS
	EXISTING STORM SEWER STRUCTURES		PROPOSED ROW LIMITS
	PROPOSED STORM SEWER STRUCTURES		
	PROPOSED STORM SEWER PIPE		


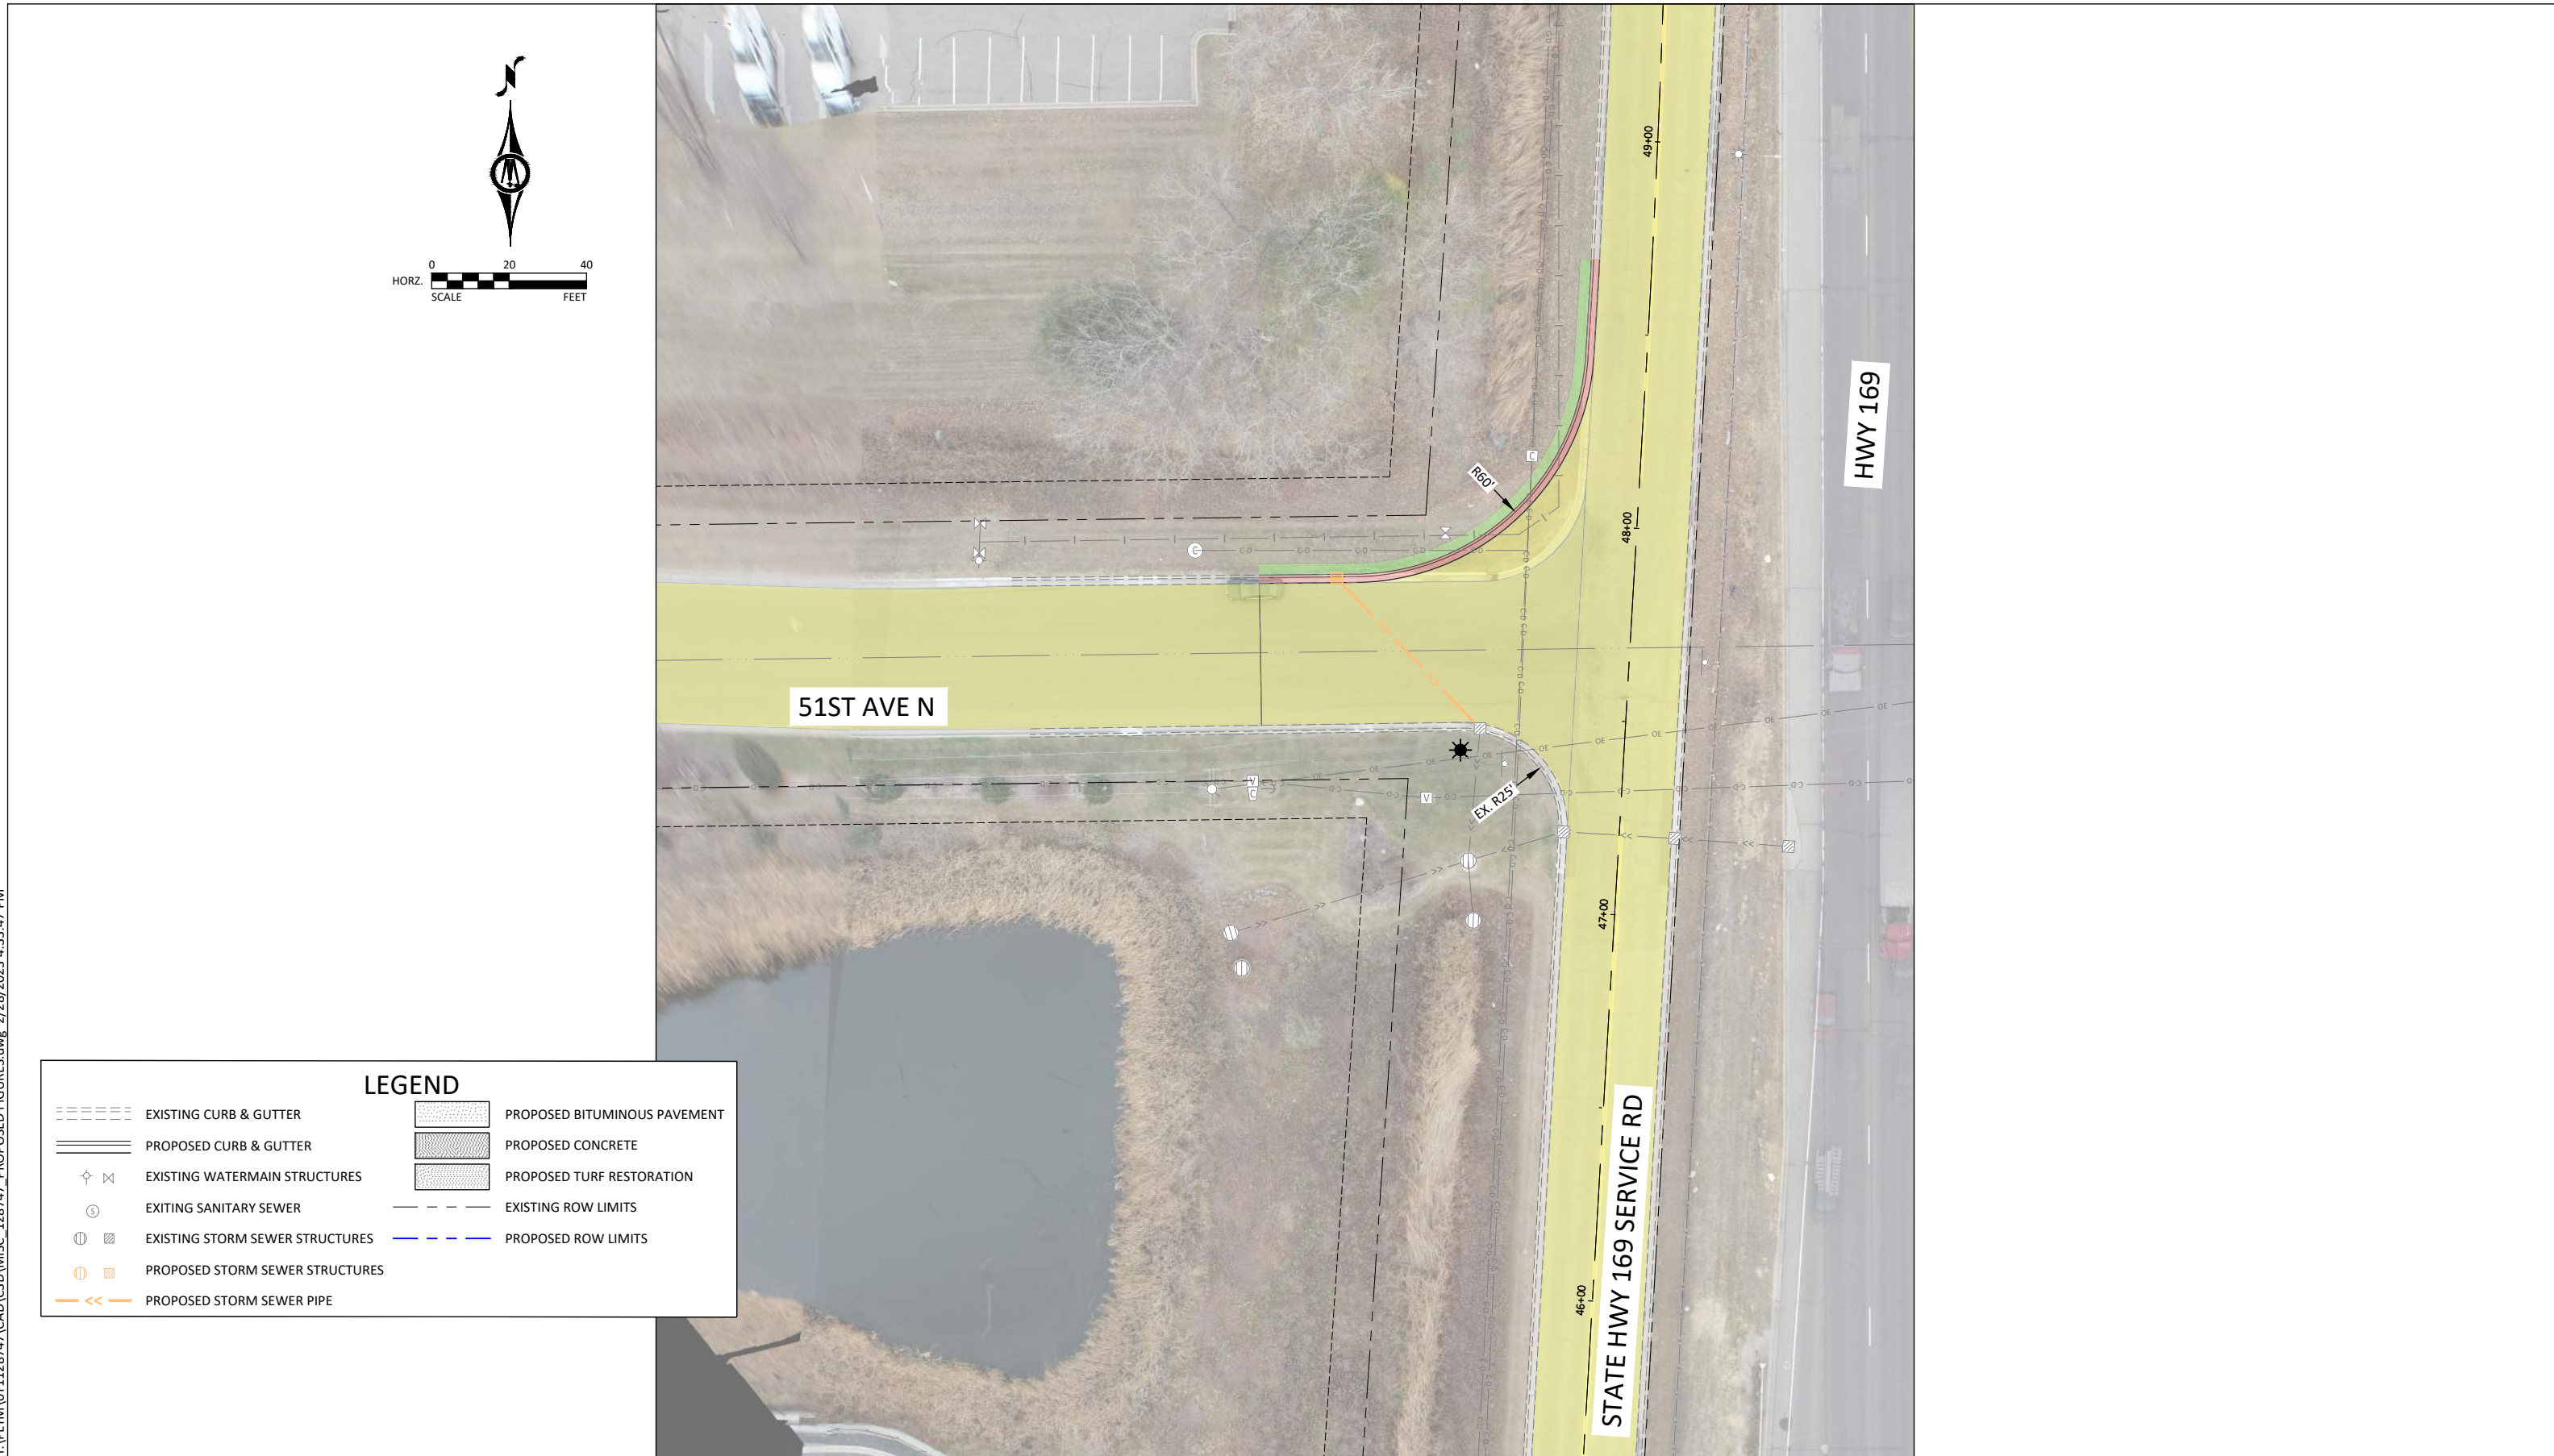


H:\PLYM\0112874\CAD\C3D\MISC\_128747\_PROPOSED FIGURES.dwg 2/28/2023 4:33:47 PM


**LEGEND**

	EXISTING CURB & GUTTER		PROPOSED BITUMINOUS PAVEMENT
	PROPOSED CURB & GUTTER		PROPOSED CONCRETE
	EXISTING WATERMAIN STRUCTURES		PROPOSED TURF RESTORATION
	EXISTING SANITARY SEWER		EXISTING ROW LIMITS
	EXISTING STORM SEWER STRUCTURES		PROPOSED ROW LIMITS
	PROPOSED STORM SEWER STRUCTURES		
	PROPOSED STORM SEWER PIPE		

H:\PLYM\0112874\CAD\C3D\MISC\_128747\_PROPOSED FIGURES.dwg\_2/28/2023 4:33:36 PM

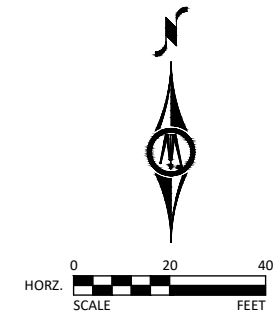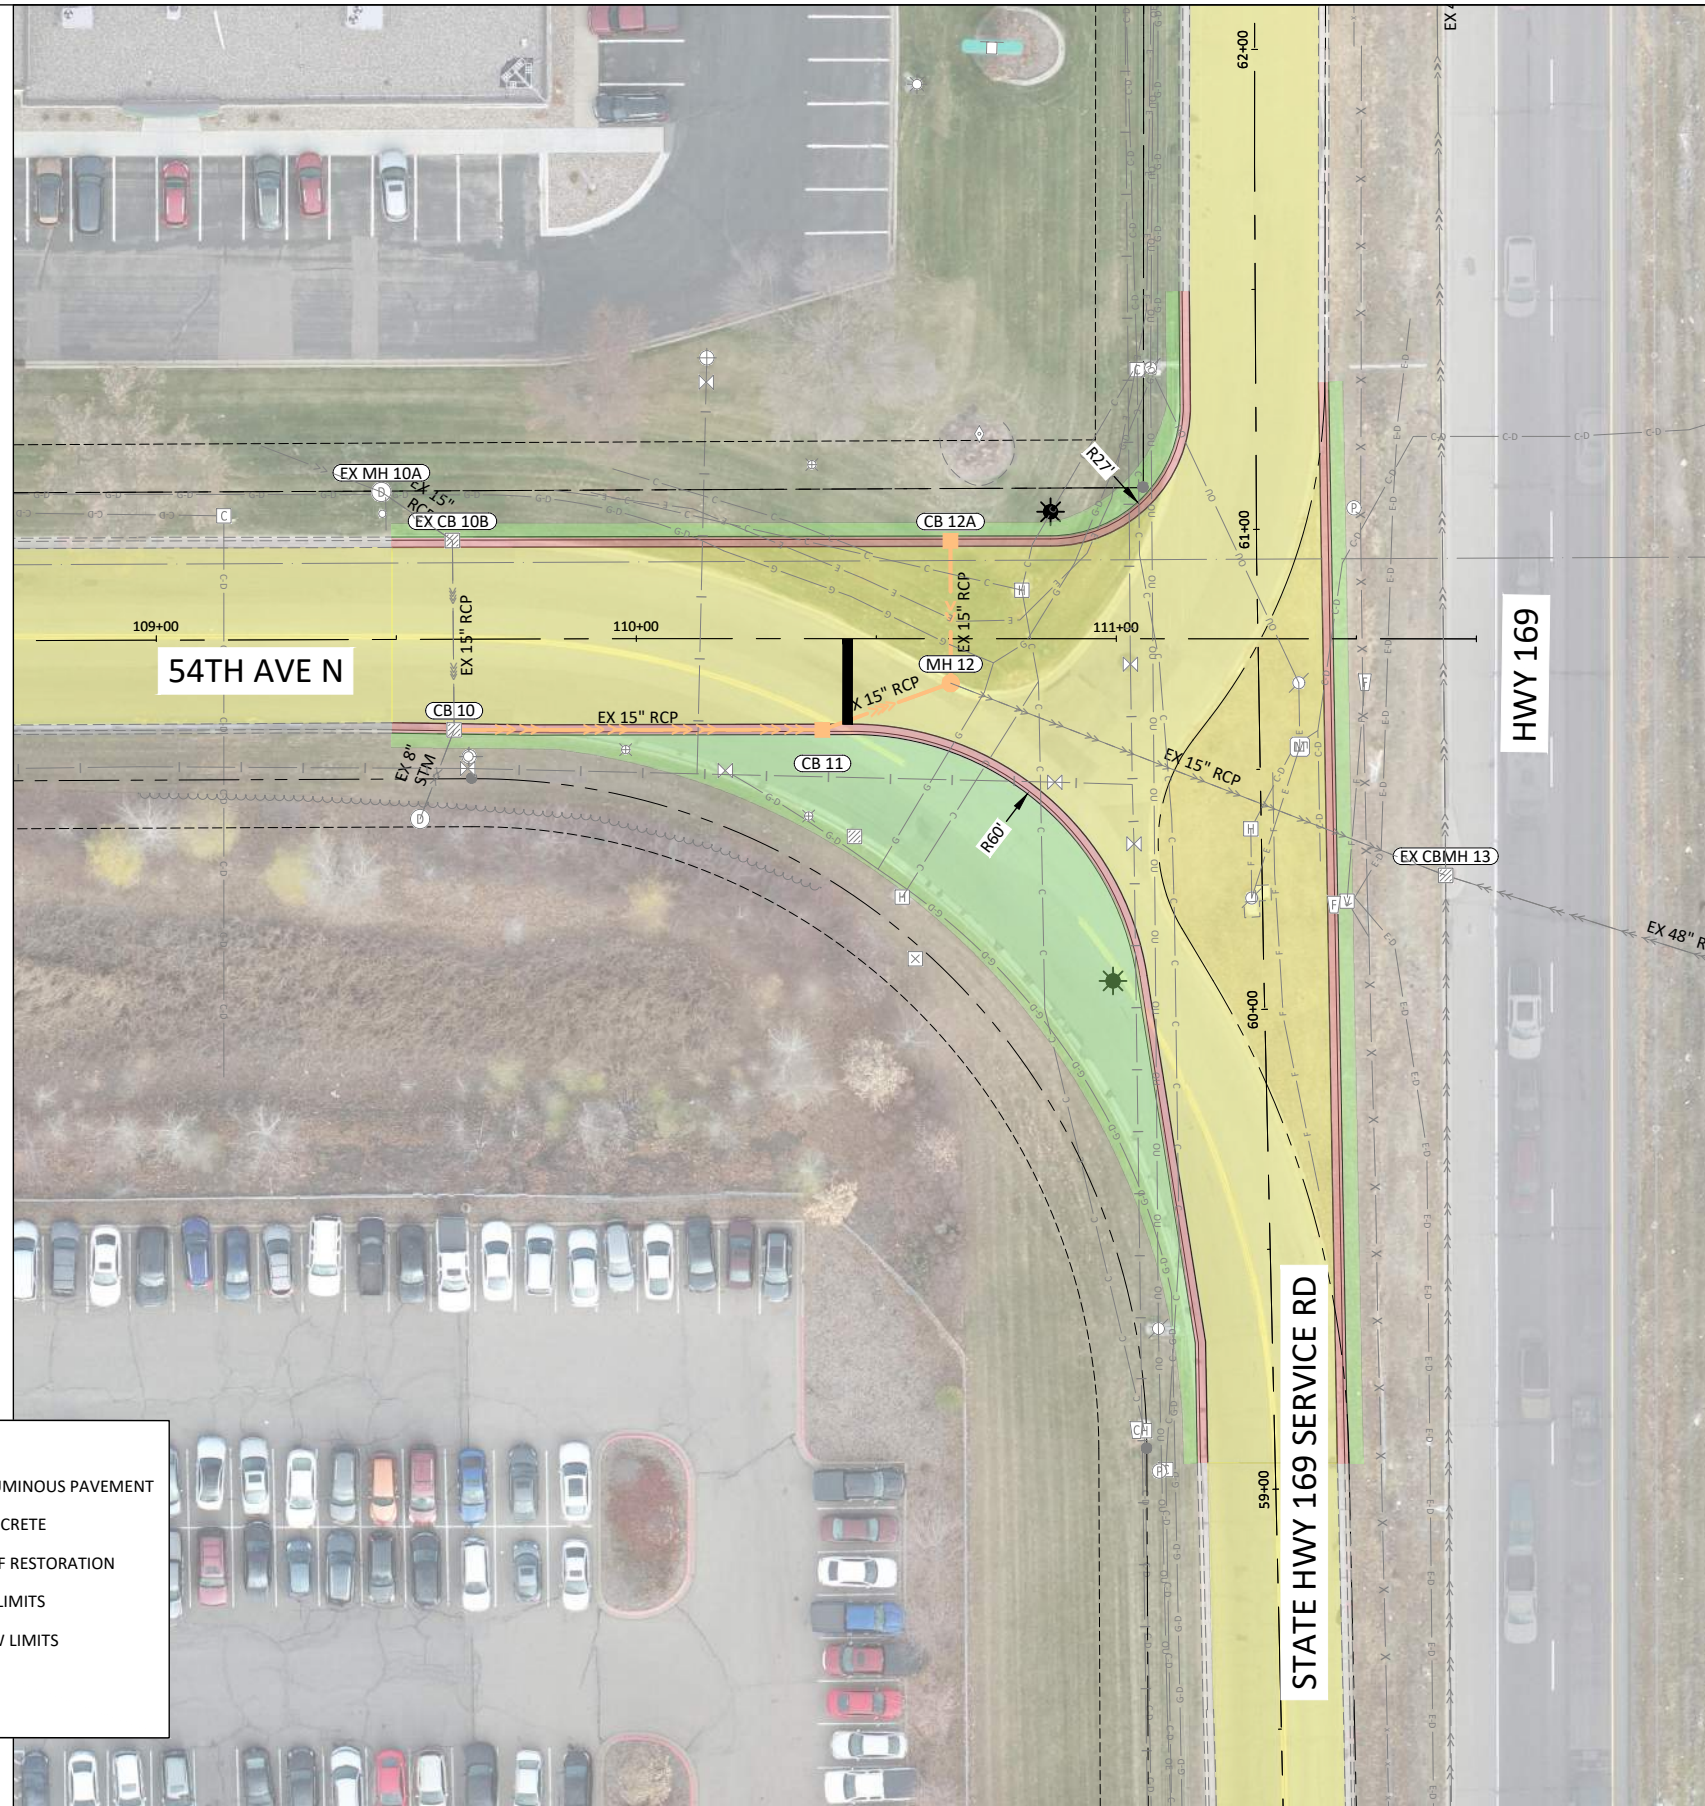


LEGEND			
	EXISTING CURB & GUTTER		PROPOSED BITUMINOUS PAVEMENT
	PROPOSED CURB & GUTTER		PROPOSED CONCRETE
	EXISTING WATERMAIN STRUCTURES		PROPOSED TURF RESTORATION
	EXISTING SANITARY SEWER		EXISTING ROW LIMITS
	EXISTING STORM SEWER STRUCTURES		PROPOSED ROW LIMITS
	PROPOSED STORM SEWER STRUCTURES		
	PROPOSED STORM SEWER PIPE		

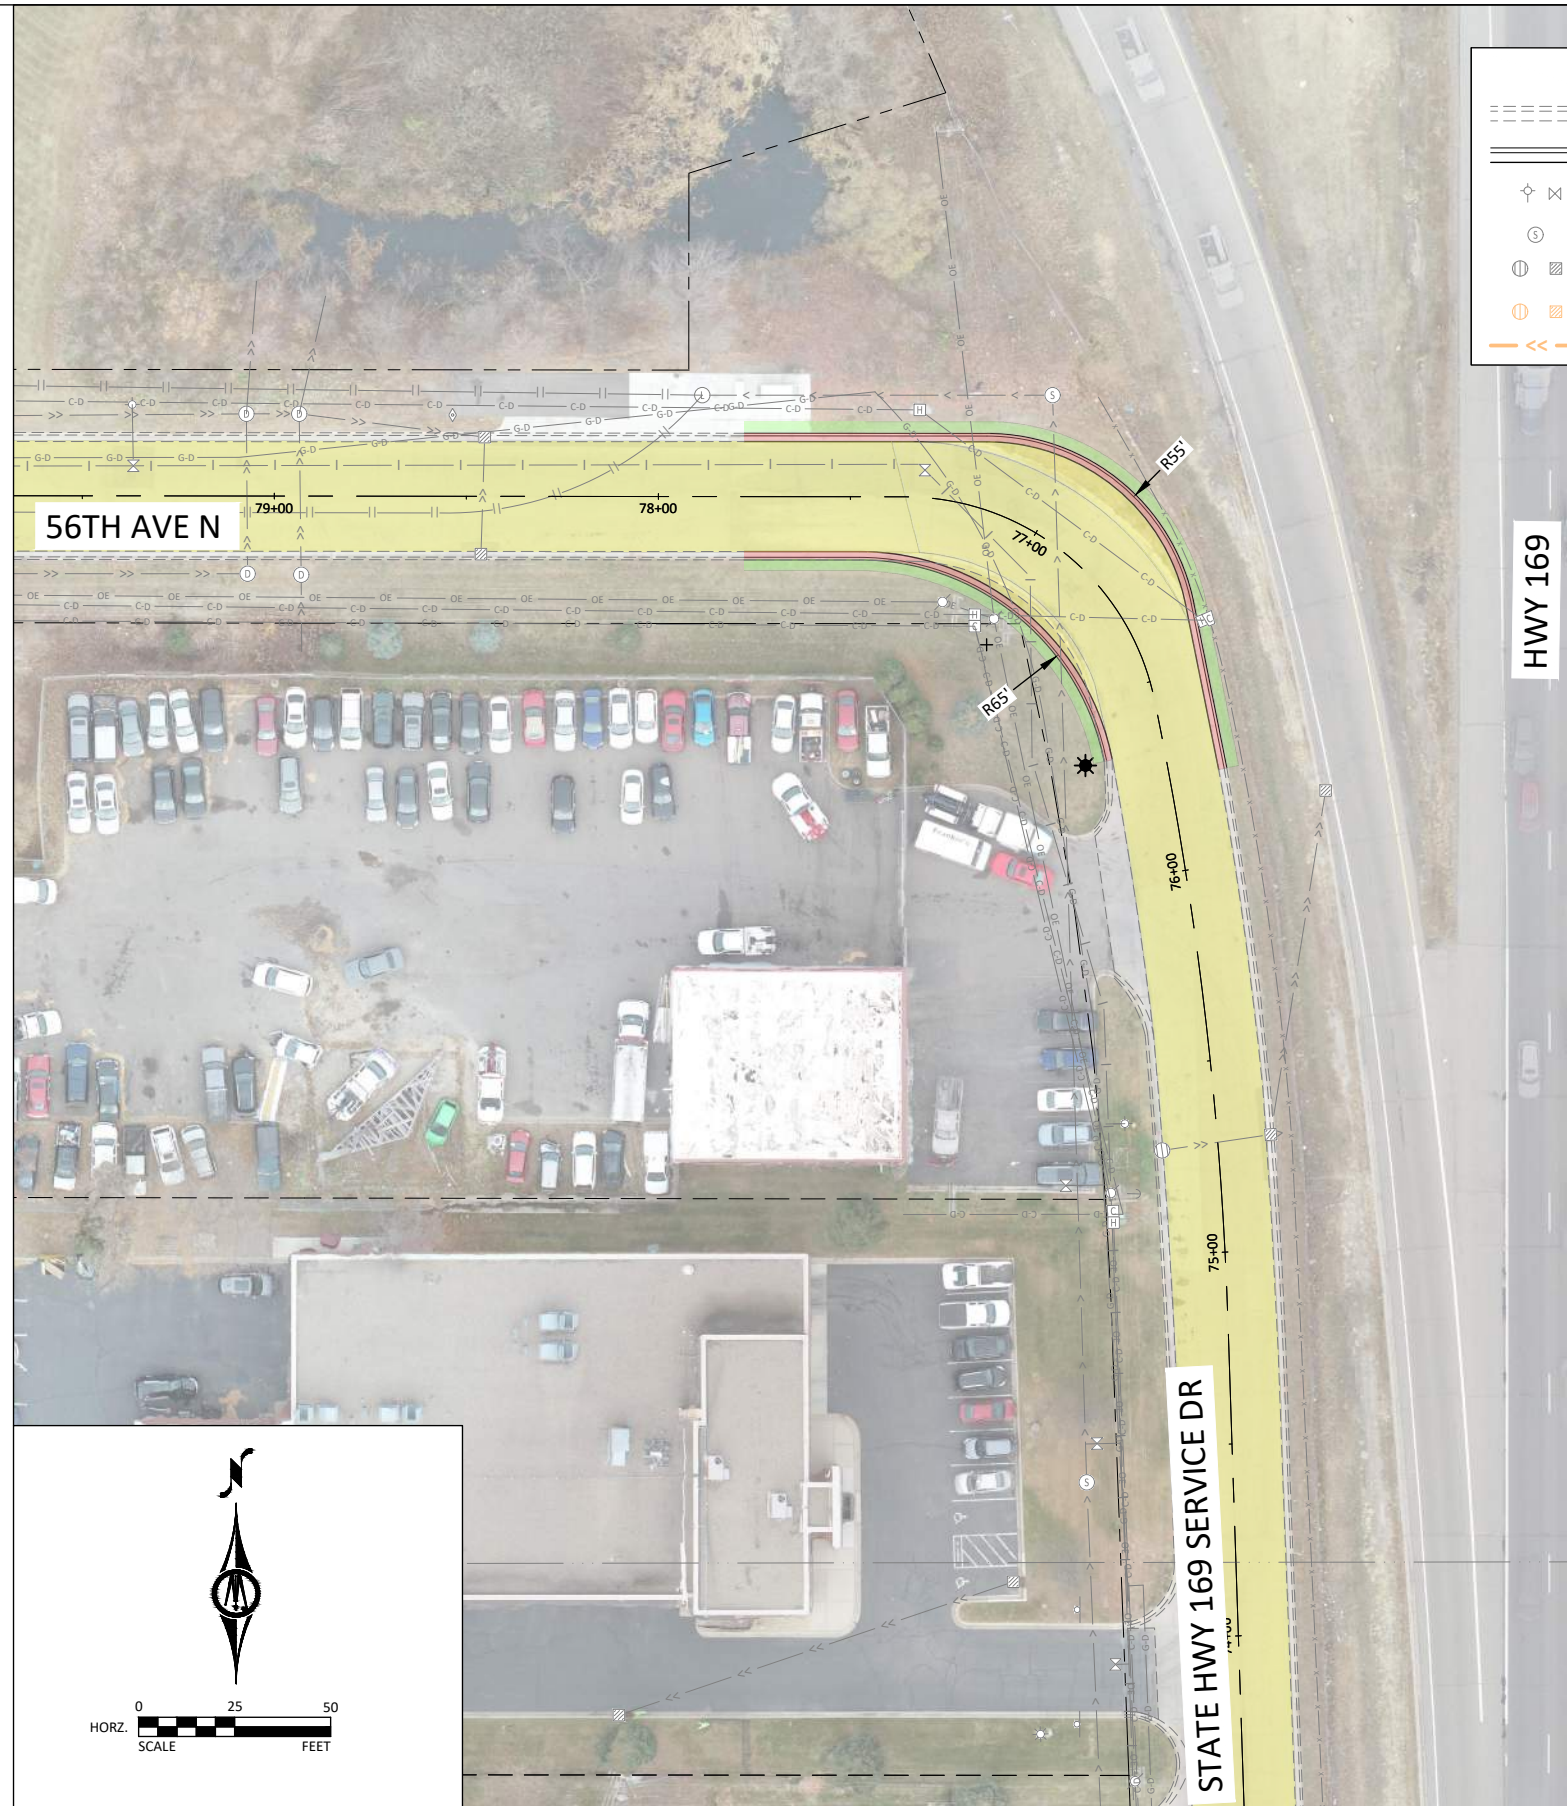

LEGEND			
	EXISTING CURB & GUTTER		PROPOSED BITUMINOUS PAVEMENT
	PROPOSED CURB & GUTTER		PROPOSED CONCRETE
	EXISTING WATERMAIN STRUCTURES		PROPOSED TURF RESTORATION
	EXISTING SANITARY SEWER		EXISTING ROW LIMITS
	EXISTING STORM SEWER STRUCTURES		PROPOSED ROW LIMITS
	PROPOSED STORM SEWER STRUCTURES		
	PROPOSED STORM SEWER PIPE		

H:\PLYM\01128747\CAD\C3D\MISC\_128747\_PROPOSED FIGURES.dwg 2/28/2023 4:33:31 PM

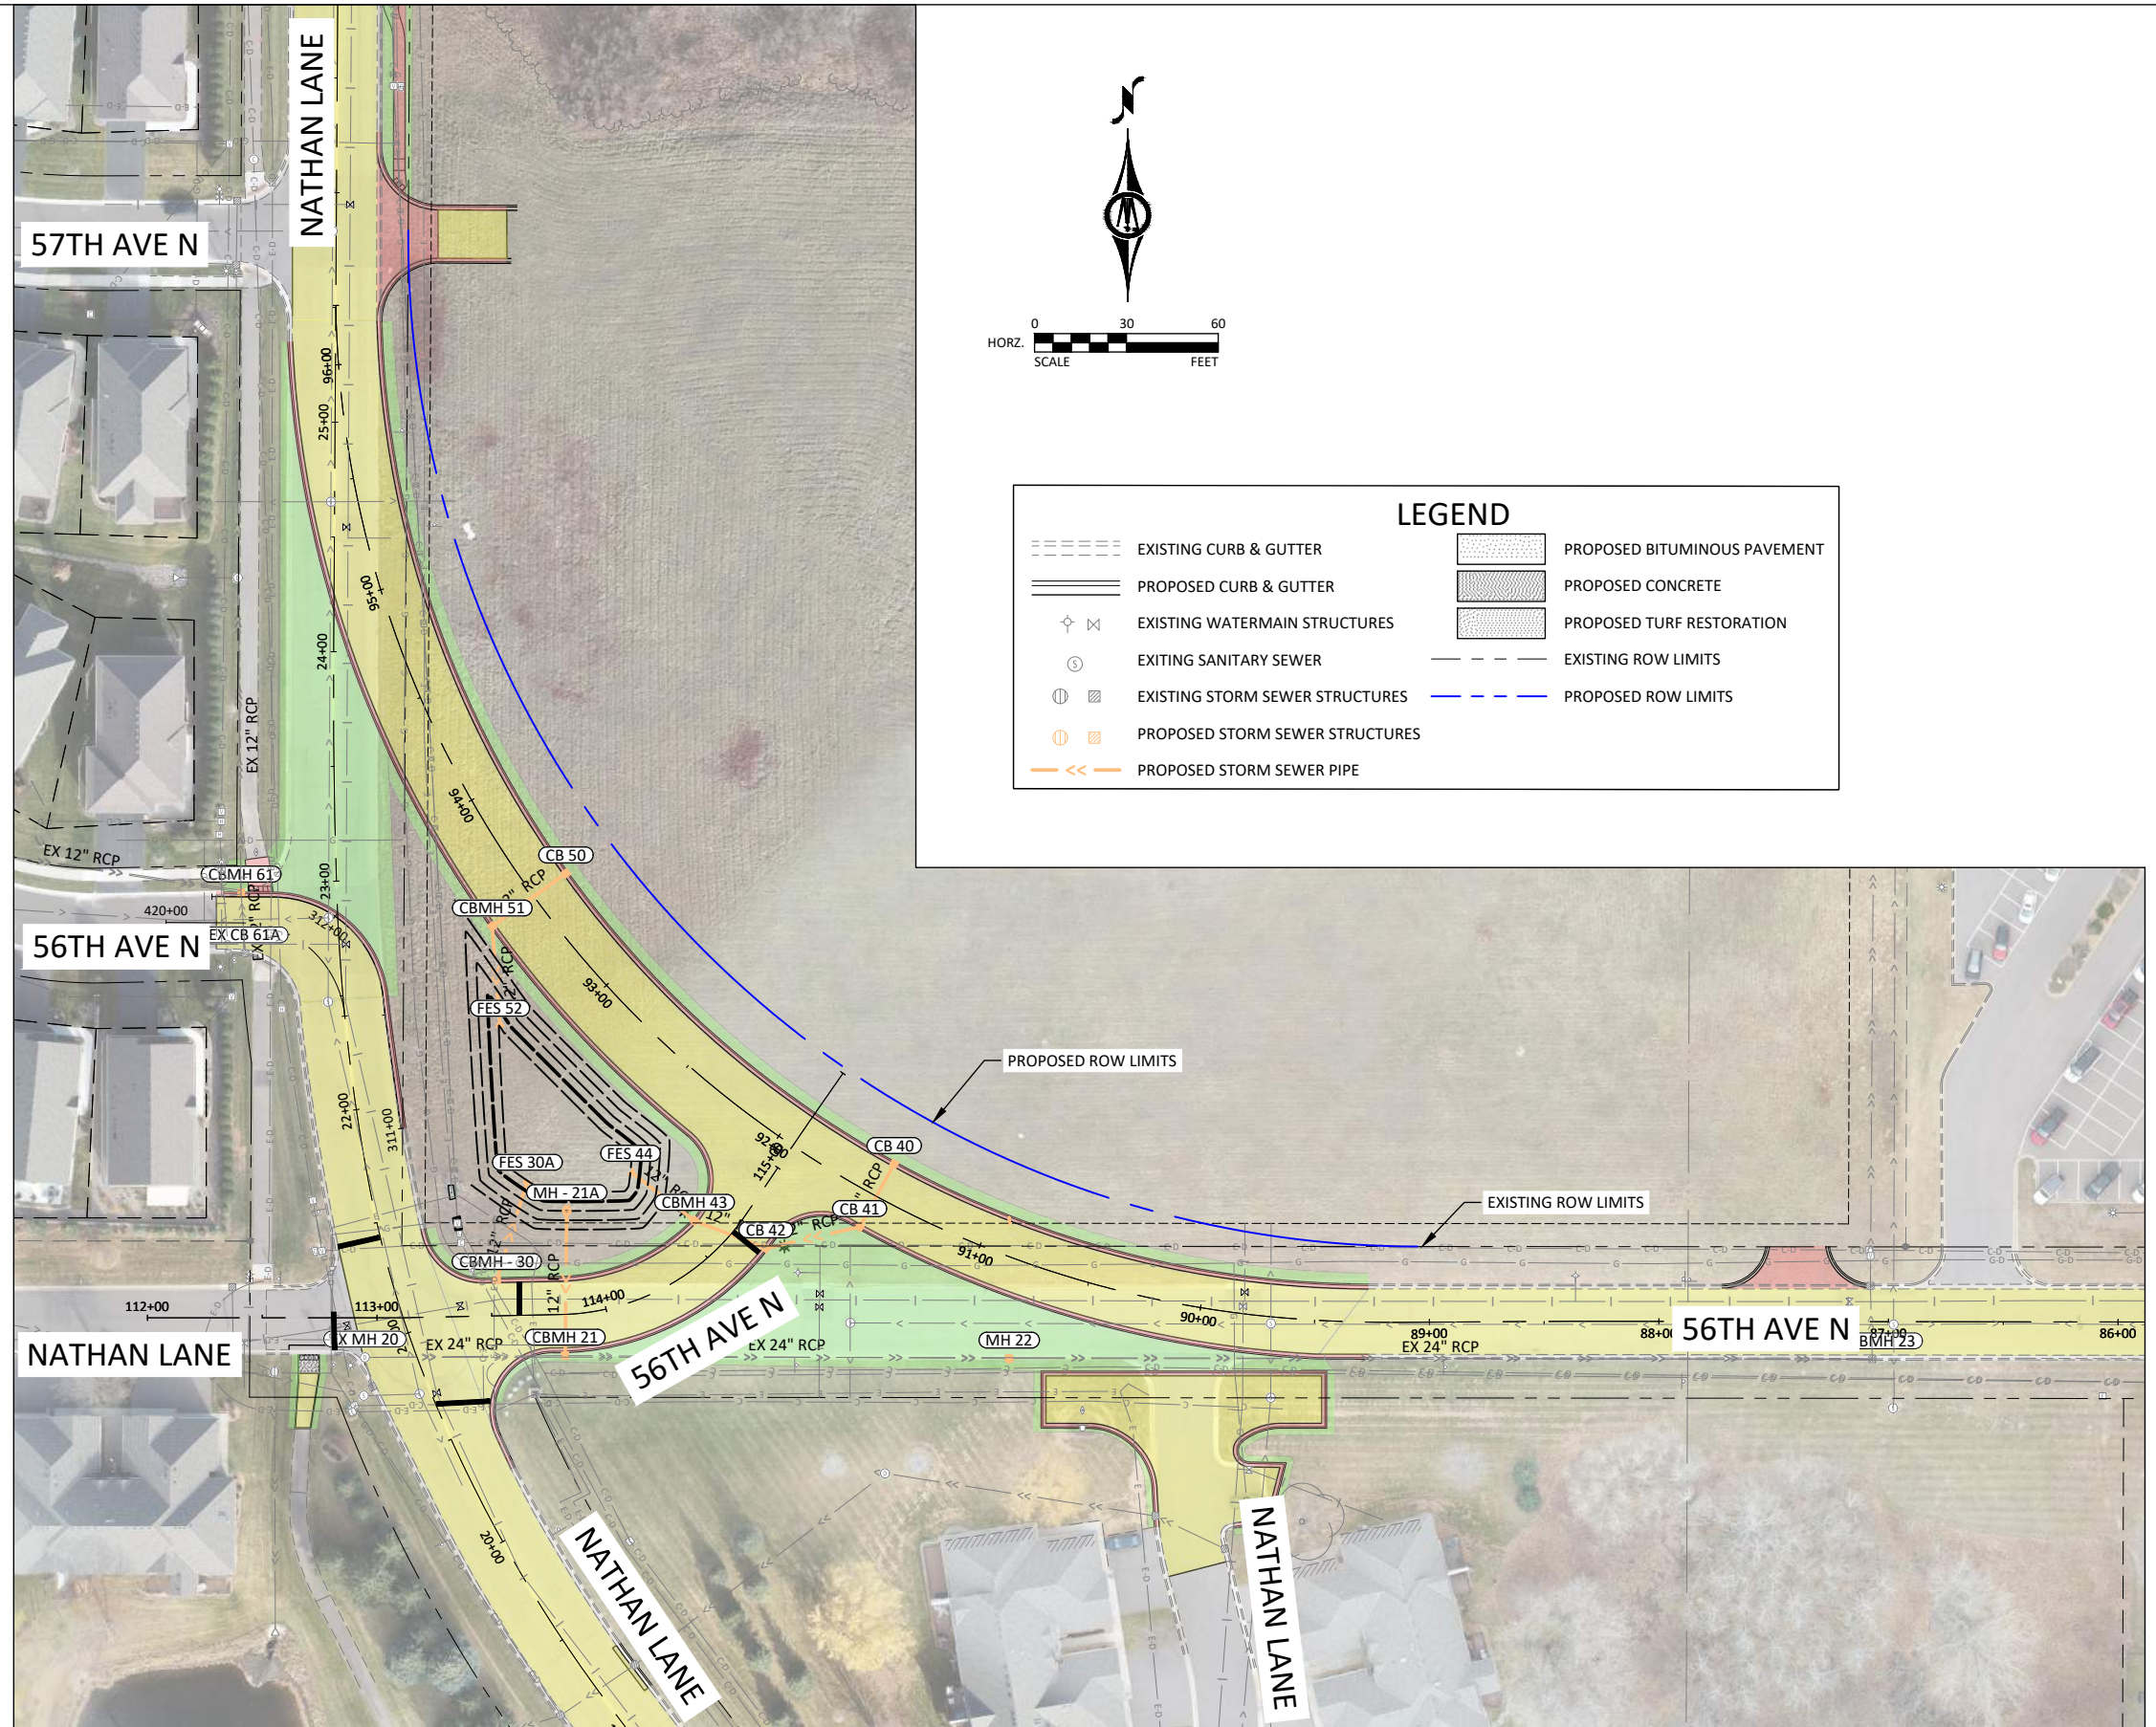

H:\PLYM\01128747\CAD\C3D\MISC\_128747\_PROPOSED FIGURES.dwg 2/28/2023 4:33:43 PM