
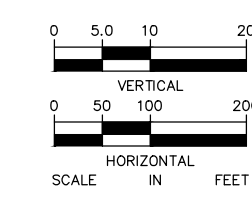
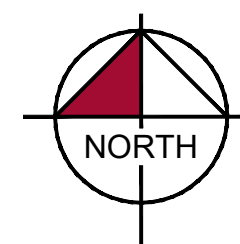
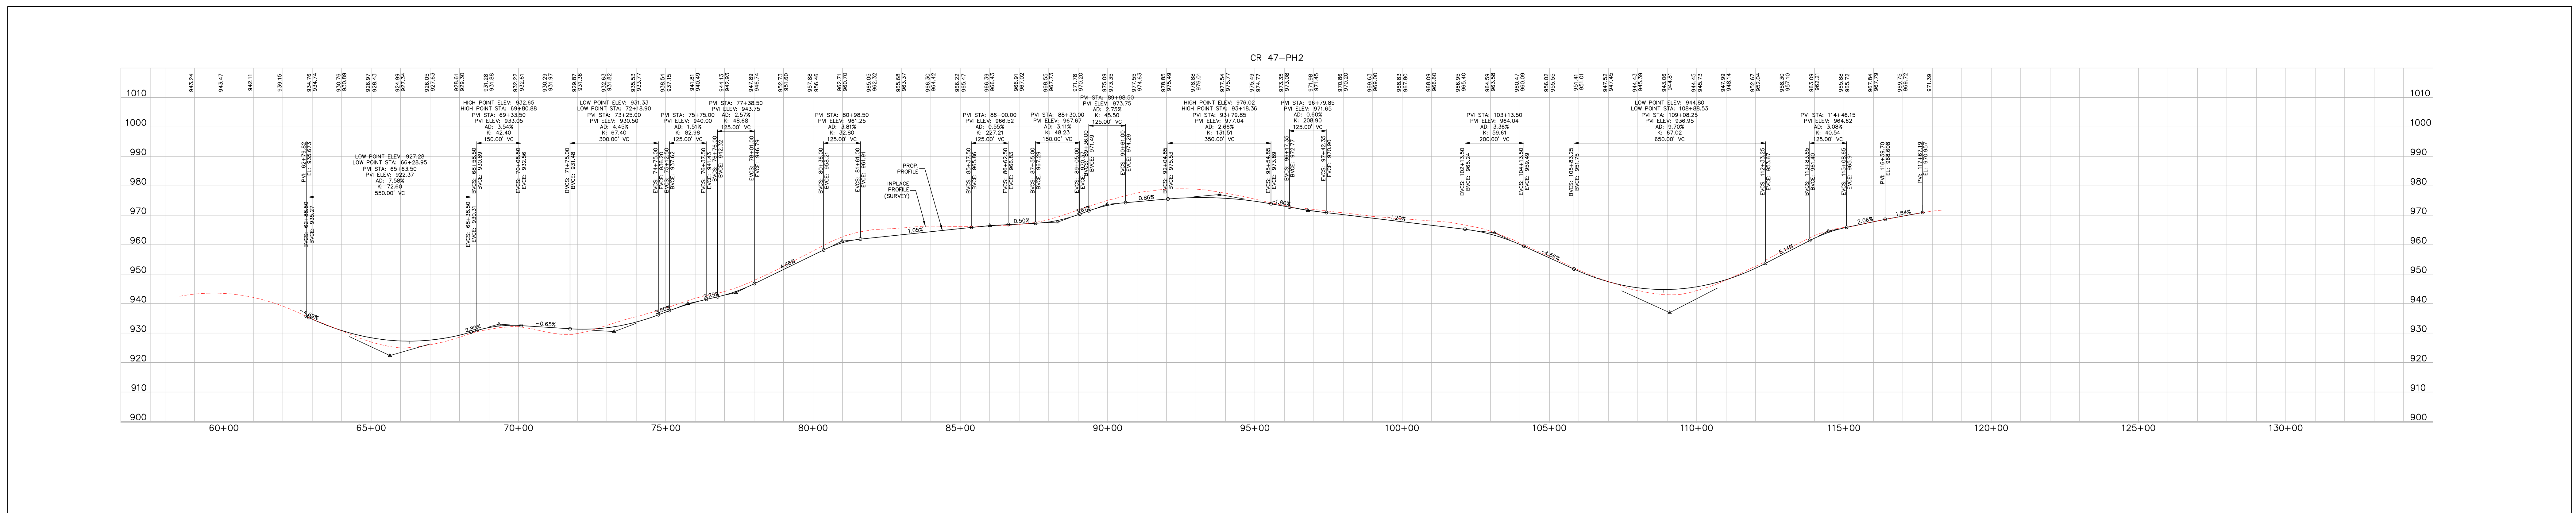
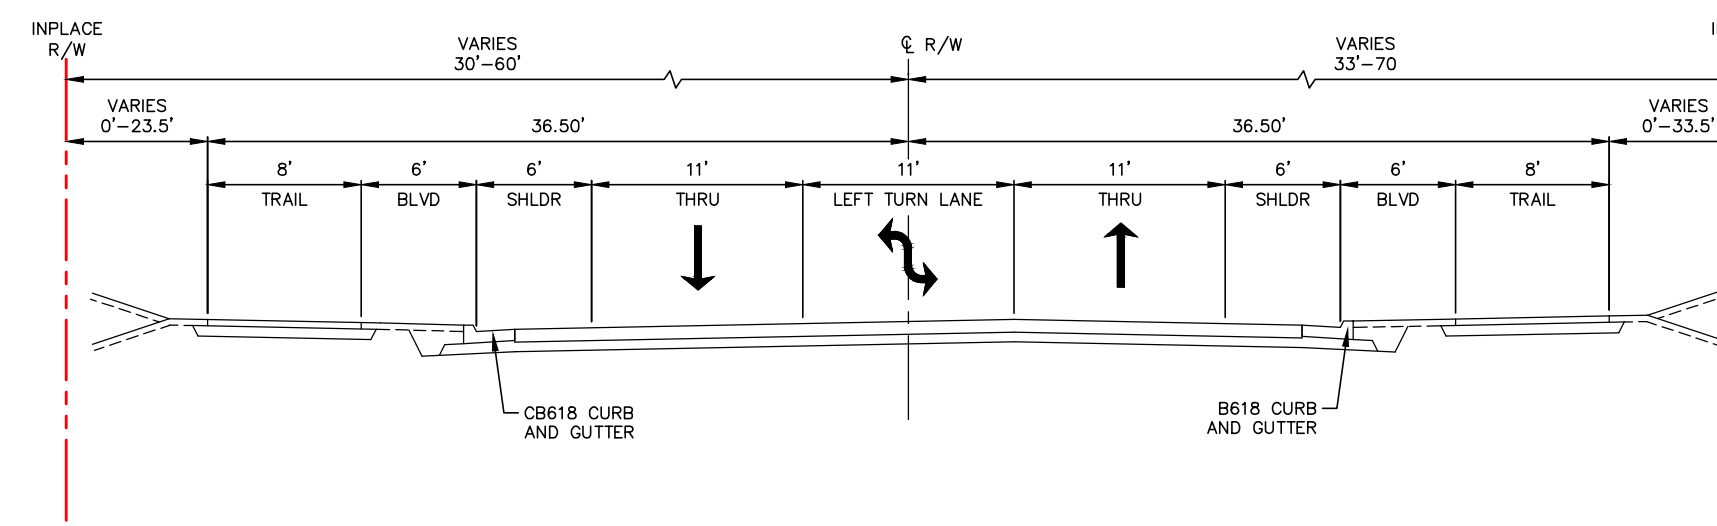


K:\TWC_civil\City\PLYMOUTH\CR_47_PHASE 2_FINAL DESIGN\CAD\Plan_Sheets\Layouts\CR47-PH2_PlanProfileLayout.dwg November 16, 2022 - 10:30am

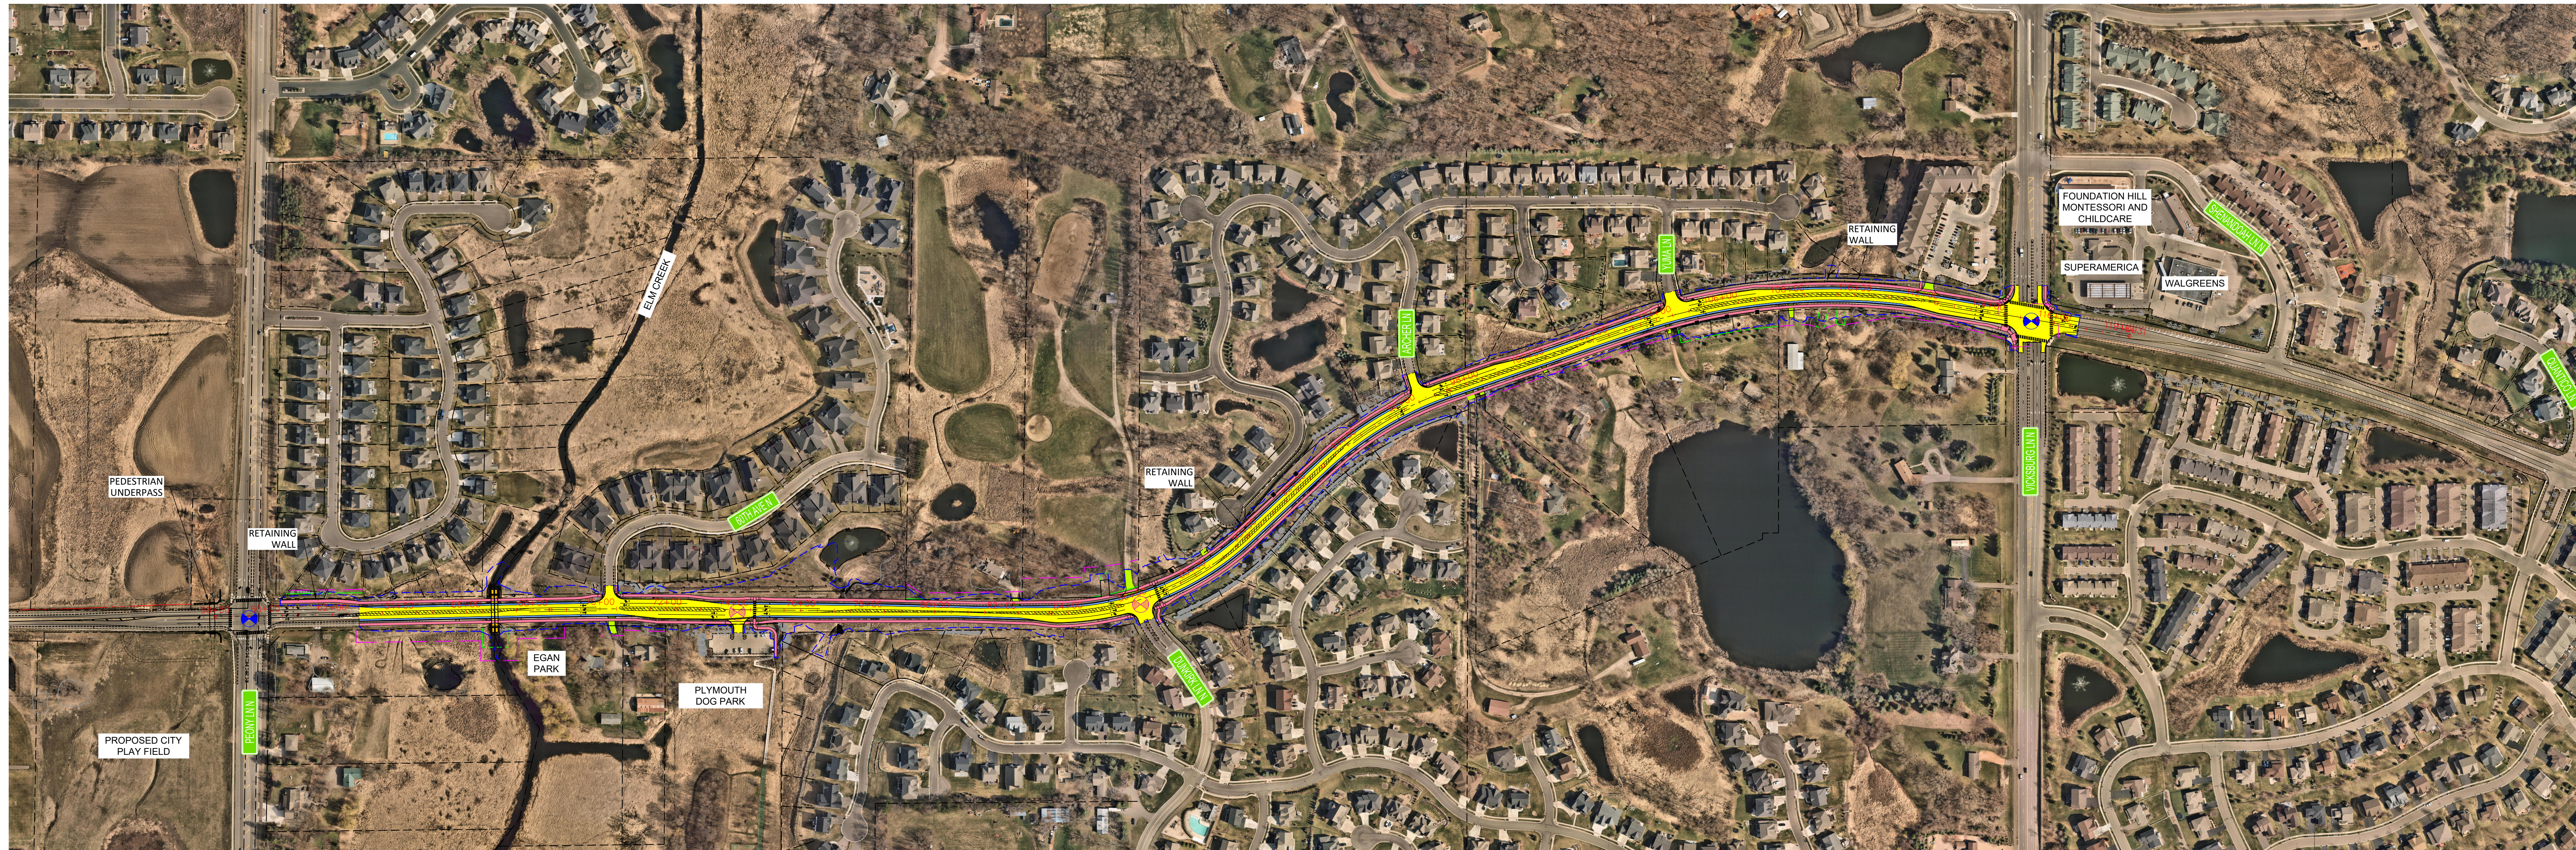

LEGEND

- PROPOSED ROADWAY
- PROPOSED DRIVEWAY
- EXISTING GROUND PROFILE FROM SURVEY
- PROPOSED TRAIL
- PROPOSED PERMANENT EASEMENT
- EXISTING GROUND PROFILE FROM GIS
- PROPOSED SHOULDER
- PROPOSED TEMPORARY EASEMENT
- TRAFFIC SIGNAL
- PROPOSED RETAINING WALL
- INPLACE RIGHT OF WAY
- RECTANGULAR RAPID FLASHING BEACON (RRFB)
- PROPOSED MEDIAN
- LIMITS OF CONSTRUCTION

CITY OF PLYMOUTH
 CHANKAHDA TRAIL PHASE 2
 PEONY LN N TO VICKSBURG LN N
 PROPOSED ROADWAY
 PLAN AND PROFILE LAYOUT
 NOVEMBER 2022