


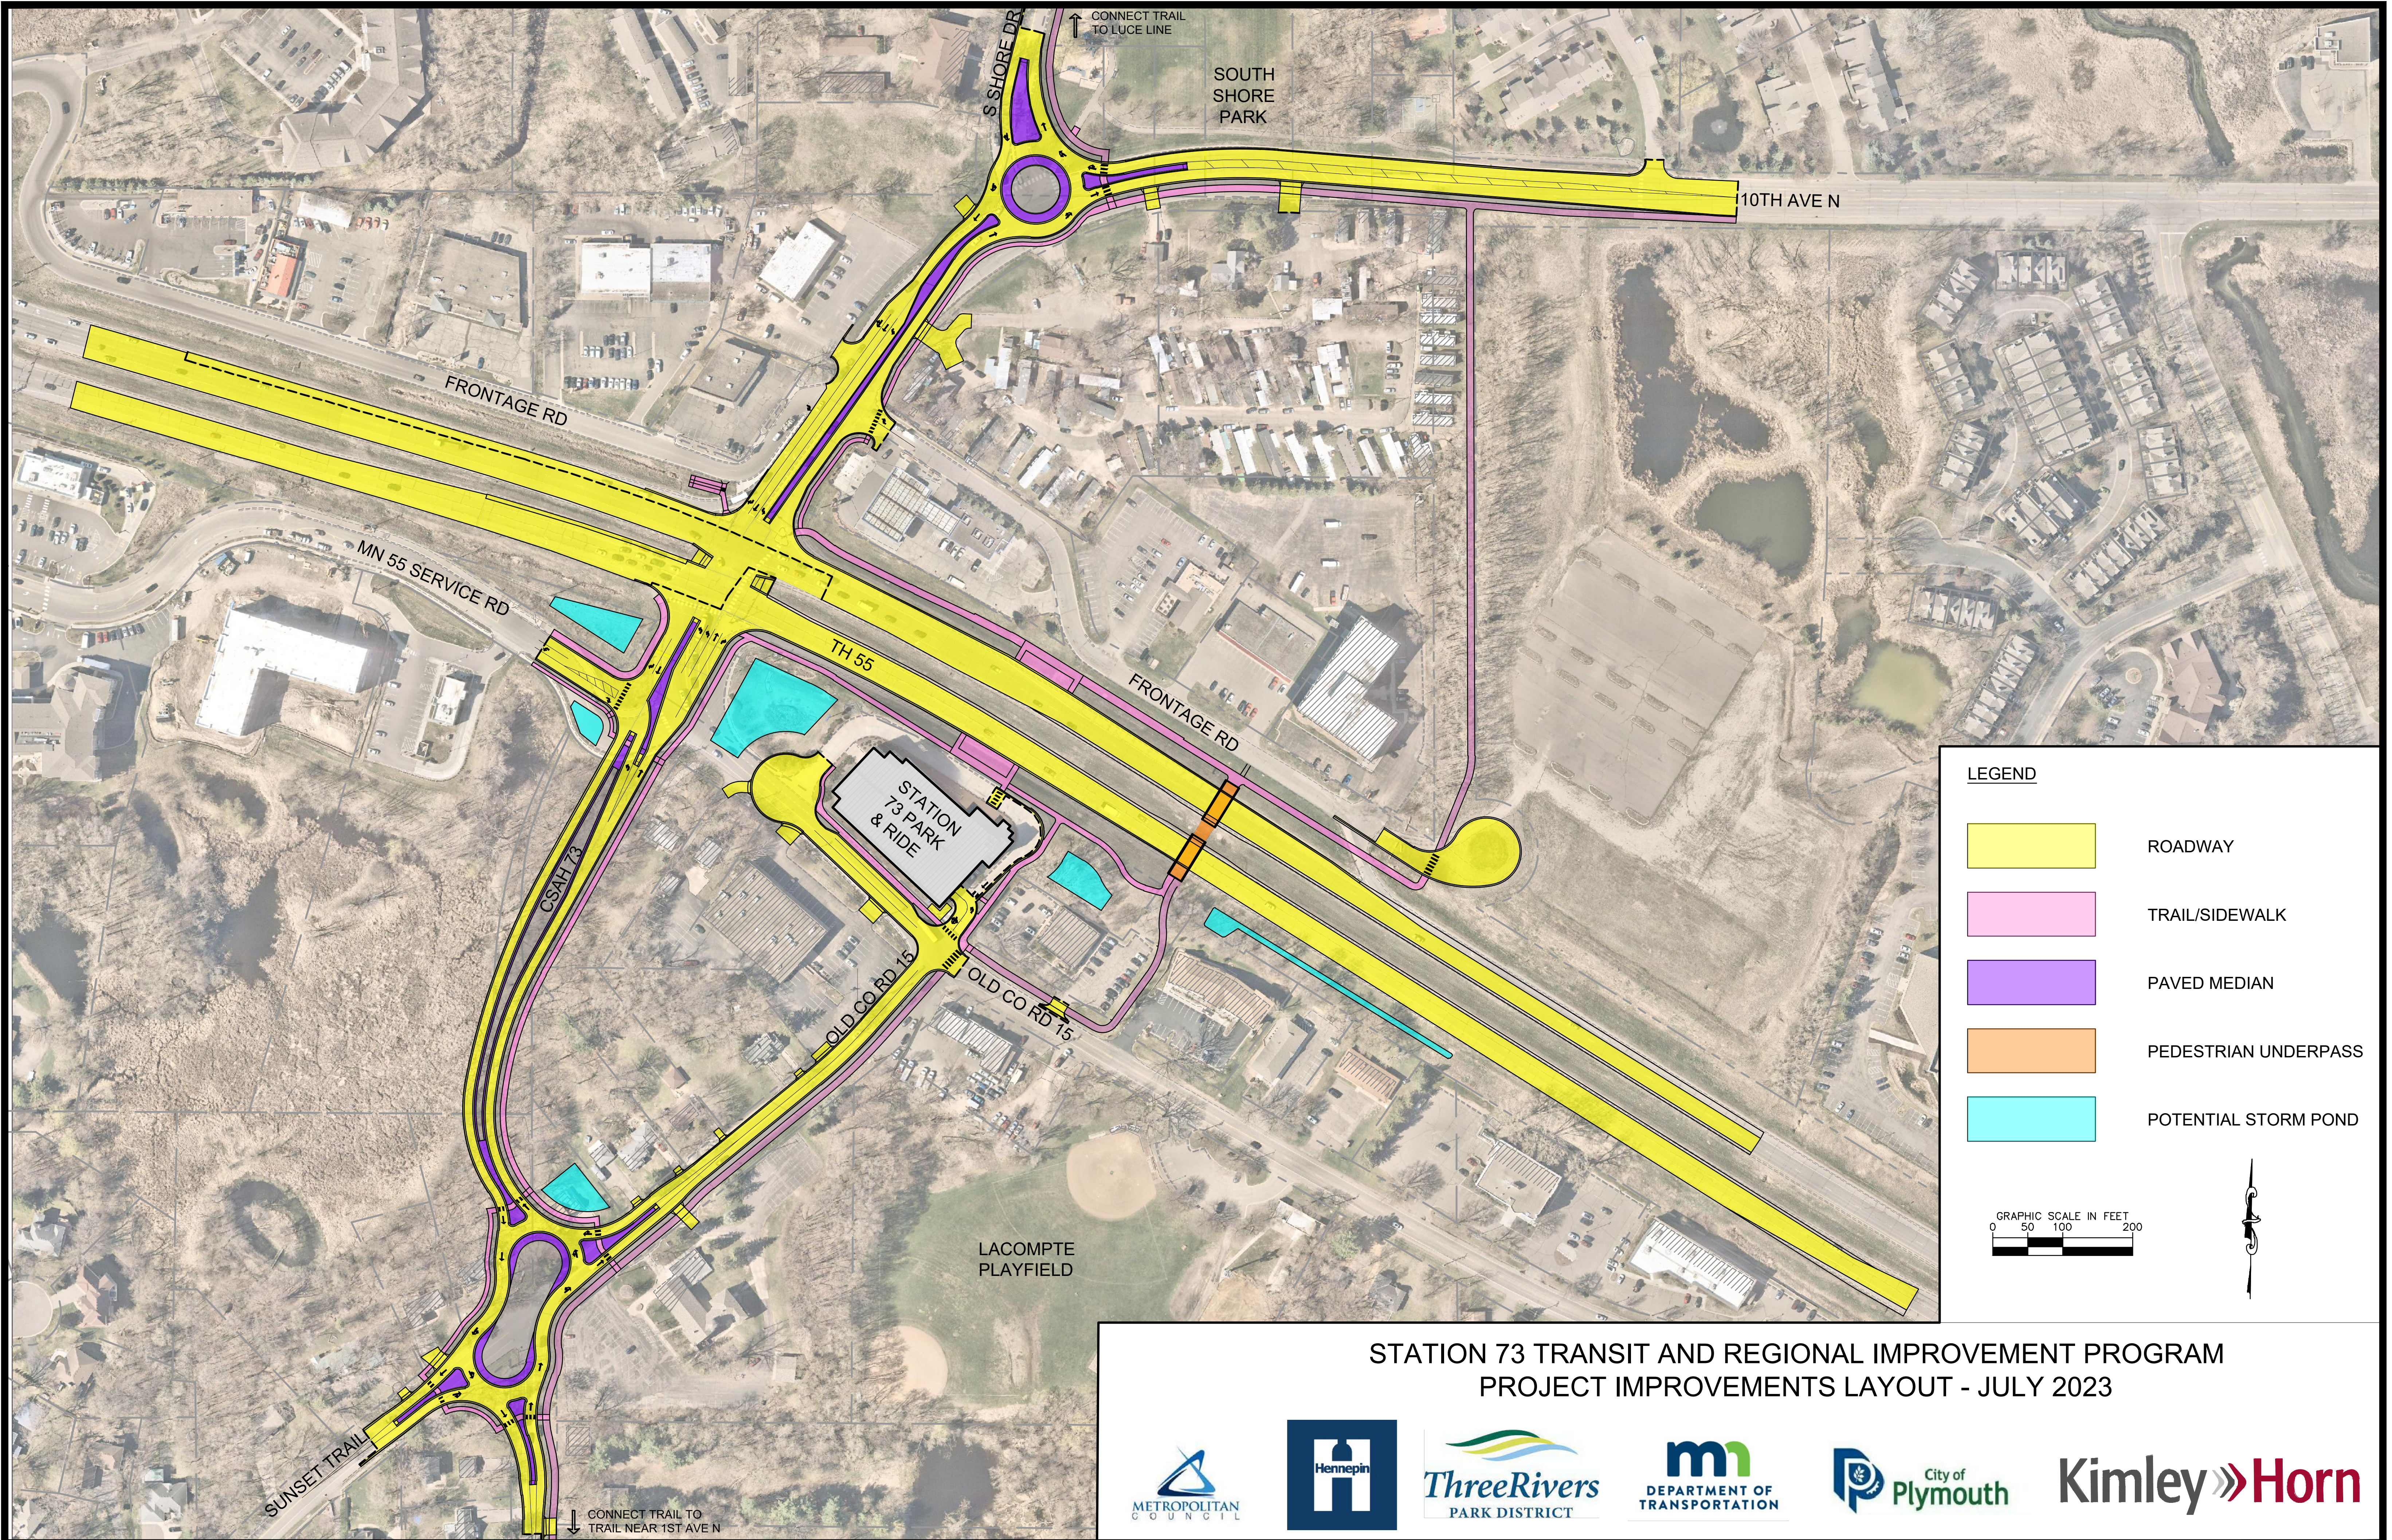




K:\TWC_CMA\PLYMOUTH\STATION 73 TRIP\CAD\Plan Sheets\Exhibits\TH55 - Public Engagement Board Exhibit.dwg July 18, 2023 - 4:01pm



LEGEND

	ROADWAY
	TRAIL/SIDEWALK
	PAVED MEDIAN
	PEDESTRIAN UNDERPASS
	POTENTIAL STORM POND

GRAPHIC SCALE IN FEET
 0 50 100 200



STATION 73 TRANSIT AND REGIONAL IMPROVEMENT PROGRAM
 PROJECT IMPROVEMENTS LAYOUT - JULY 2023

