

 


K:\TWC\Civil\City\PL\MOU\HA\CHANKAHD\TR_Ph3\CAD\Plan Streets\Layouts\CHANKAHD\TR_Ph3_Plan_Profile-Layout.dwg May 15, 2024 - 10:43am

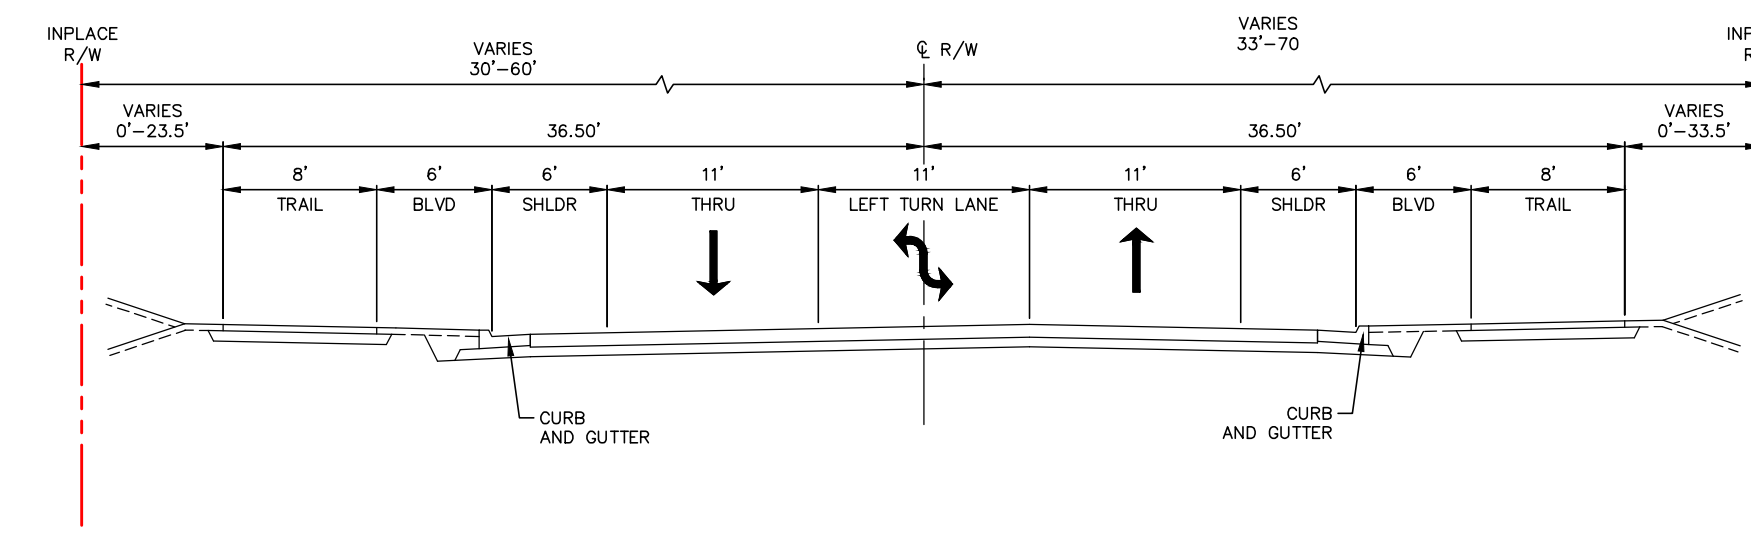

LEGEND

	PROPOSED ROADWAY		EXISTING BMP		EXISTING GROUND PROFILE FROM SURVEY
	PROPOSED TRAIL		PROPOSED BMP		TRAFFIC SIGNAL
	PROPOSED SHOULDER		PROPOSED RIGHT OF WAY		RECTANGULAR RAPID FLASHING BEACON (RRFB)
	PROPOSED RETAINING WALL		INPLACE RIGHT OF WAY		
	PROPOSED MEDIAN		LIMITS OF CONSTRUCTION		

 